


MEMPHIS AVE.



SOUTH PARKSIDE DR.

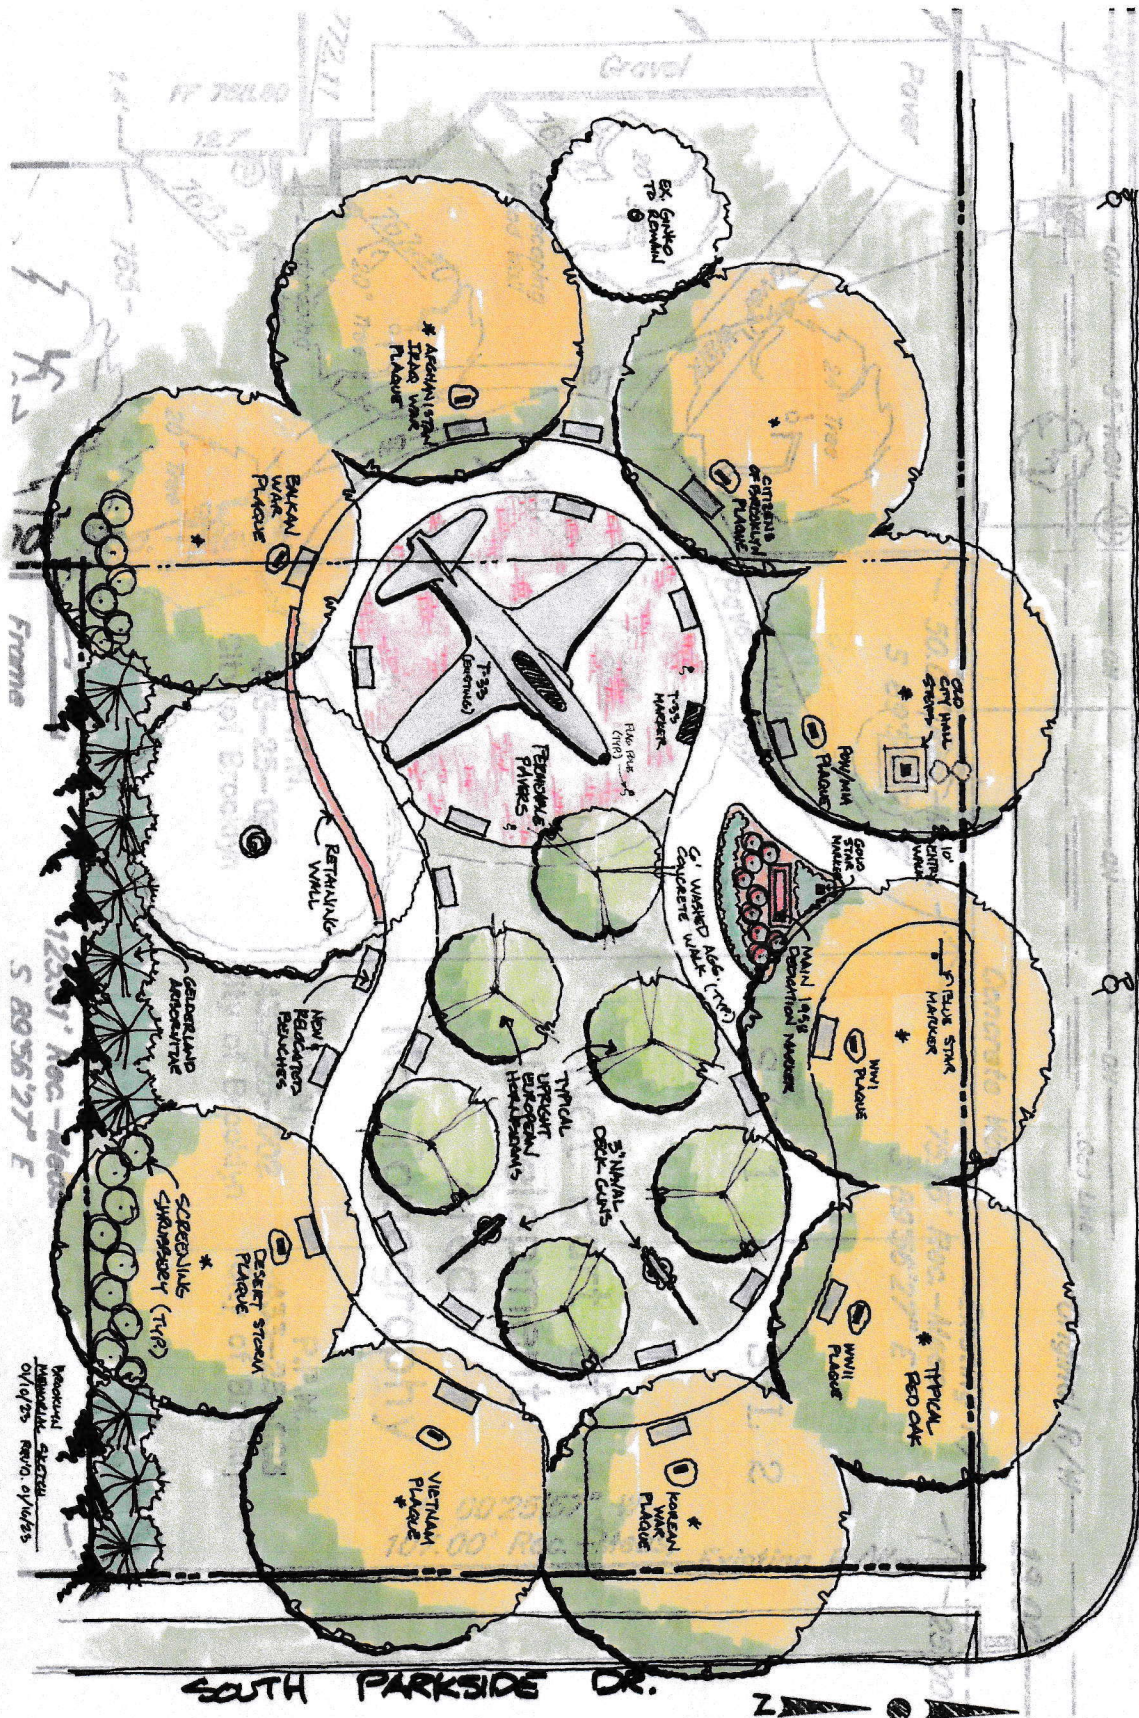

BROOKLYN MUNICIPAL STREET DIVISION REVISED 01/05

DESIGNED BY: DJB	PROJECT NUMBER:
DRAWN BY: KJM	
CHECKED BY: HJH	
DATE: 01/10/23	
SCALE: 1"=10'	
Duplicity Name VETERAN'S MEMORIAL	
SHEET:	
TOTAL SHEETS:	

SITE PLAN	
VETERAN'S MEMORIAL RELOCATION	
CITY OF BROOKLYN	
COUNTY OF CUYAHOGA	
STATE OF OHIO	
REVISIONS	

**CVE** CHAGRIN VALLEY ENGINEERING, LTD.

Creative Engineers. Intelligent Solutions.

22999 Forbes Road, Suite 8 Cleveland, Ohio 44146-5667  
 Phone • 440.439.1999 Fax • 440.439.1969 www.cvelimited.com